


G1 LEVEL PLAN

Read in Conjunction With :- Plans

- Drwg. Nos. 2/AR/2056
2/AR/2066
2/AR/2067

Long Sections
Drwg. Nos. 2/AR/2100
2/AR/2101
2/AR/2102
2/AR/2103

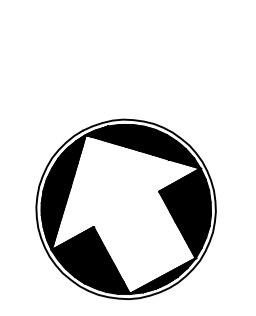

GENERAL NOTES:
1. All dimensions are in mm and levels are in metres.
2. All tags reference to be prefixed with 2/AR/

LEGEND:

- U03 Station Control Room
- U04 Station Manager's Room
- U05A Ticket Office
- U05B Ticket Office
- U06 Excess Fare Room
- U07 Staff Toilet - Male
- U08 Staff Toilet - Female
- U09 Utility Duct
- U43 Lift Shaft
- U45 Generator room
- U63 Vertical Cable Duct
- U66 Firemen's Stair
- U67

REVISIONS

REV.	DATE	BY	DESCRIPTION
A	14.01.01	Kaush	Final Issue
B	14.01.01	Kaush	MDI Resubmission
C	20.12.01	Kaush	MDI Submission
D	10.07.02	Kaush	MDI-Resubmission - see notes
E	20.08.03	Kaush	Construction Reference Drawing Issue
F	18.05.04	Ramesh	Working Drawing Issue

QUALITY ASSURANCE

The responsibility of control, check and verification of accuracy, correctness, completeness, integration and full compliance of contract provisions in respect of design analysis and drawings rests with the design consultants and the contractor.


By Designer		By IMCC	
Sig.	Date	Sig.	Date
	14.01.04		14.01.04
	14.01.04		14.01.04

Originator	Checker	Validated	Authorized Rep.
BHAKHAI	IJ WISON	D. WISOK	BOB BATECHUK

AMAR CINEMA SITE
GROUND FLOOR PLAN(f.f.l + 215.600)

AMAR CINEMA SITE
MEZZ. FLOOR PLAN(f.f.l + 220.400)

KEY PLAN

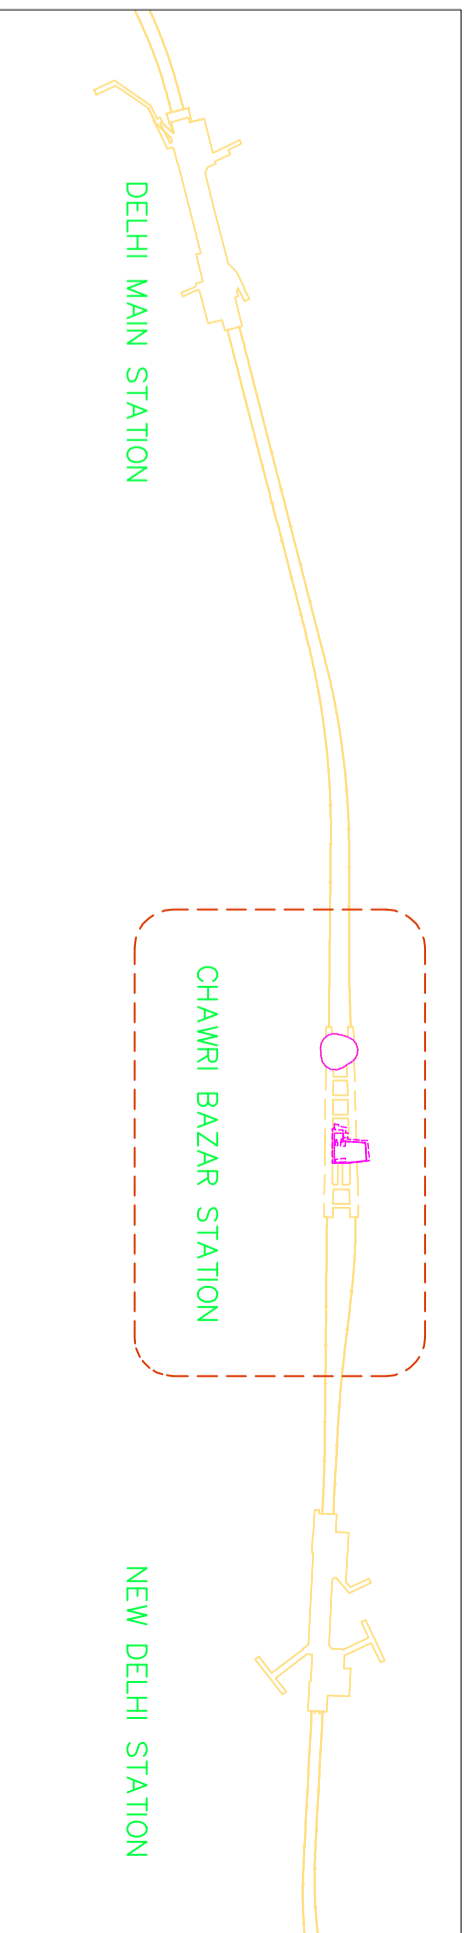

GOOD FOR CONSTRUCTION
In accordance with the Construction Reference Drawings

WORKING DRAWING

CONTRACTOR
IMCC INTERNATIONAL METRO CIVIL CONTRACTORS

DESIGNER
A BC ARCHITECTS

CLIENT
DELHI METRO RAIL CORPORATION LTD.

DRAWING TITLE
Level G1 A.C. Site Concourse/02 (216.500)

DRAWING NUMBER
2/AR/2016

PROJECT TITLE
Metro Corridor Contract MC1B

REV	DATE	BY	DESCRIPTION
F			Issue Record for Issue
			As Built
			Working Drawing
			Definitive Design
			Preliminary Design
			Design Development

CAUTION: This document should not be relied on or used in circumstances other than those for which it was originally prepared and for which M&T Woodford was commissioned. M&T Woodford accepts no responsibility for this document to any other party other than the person by whom it was commissioned.