



2

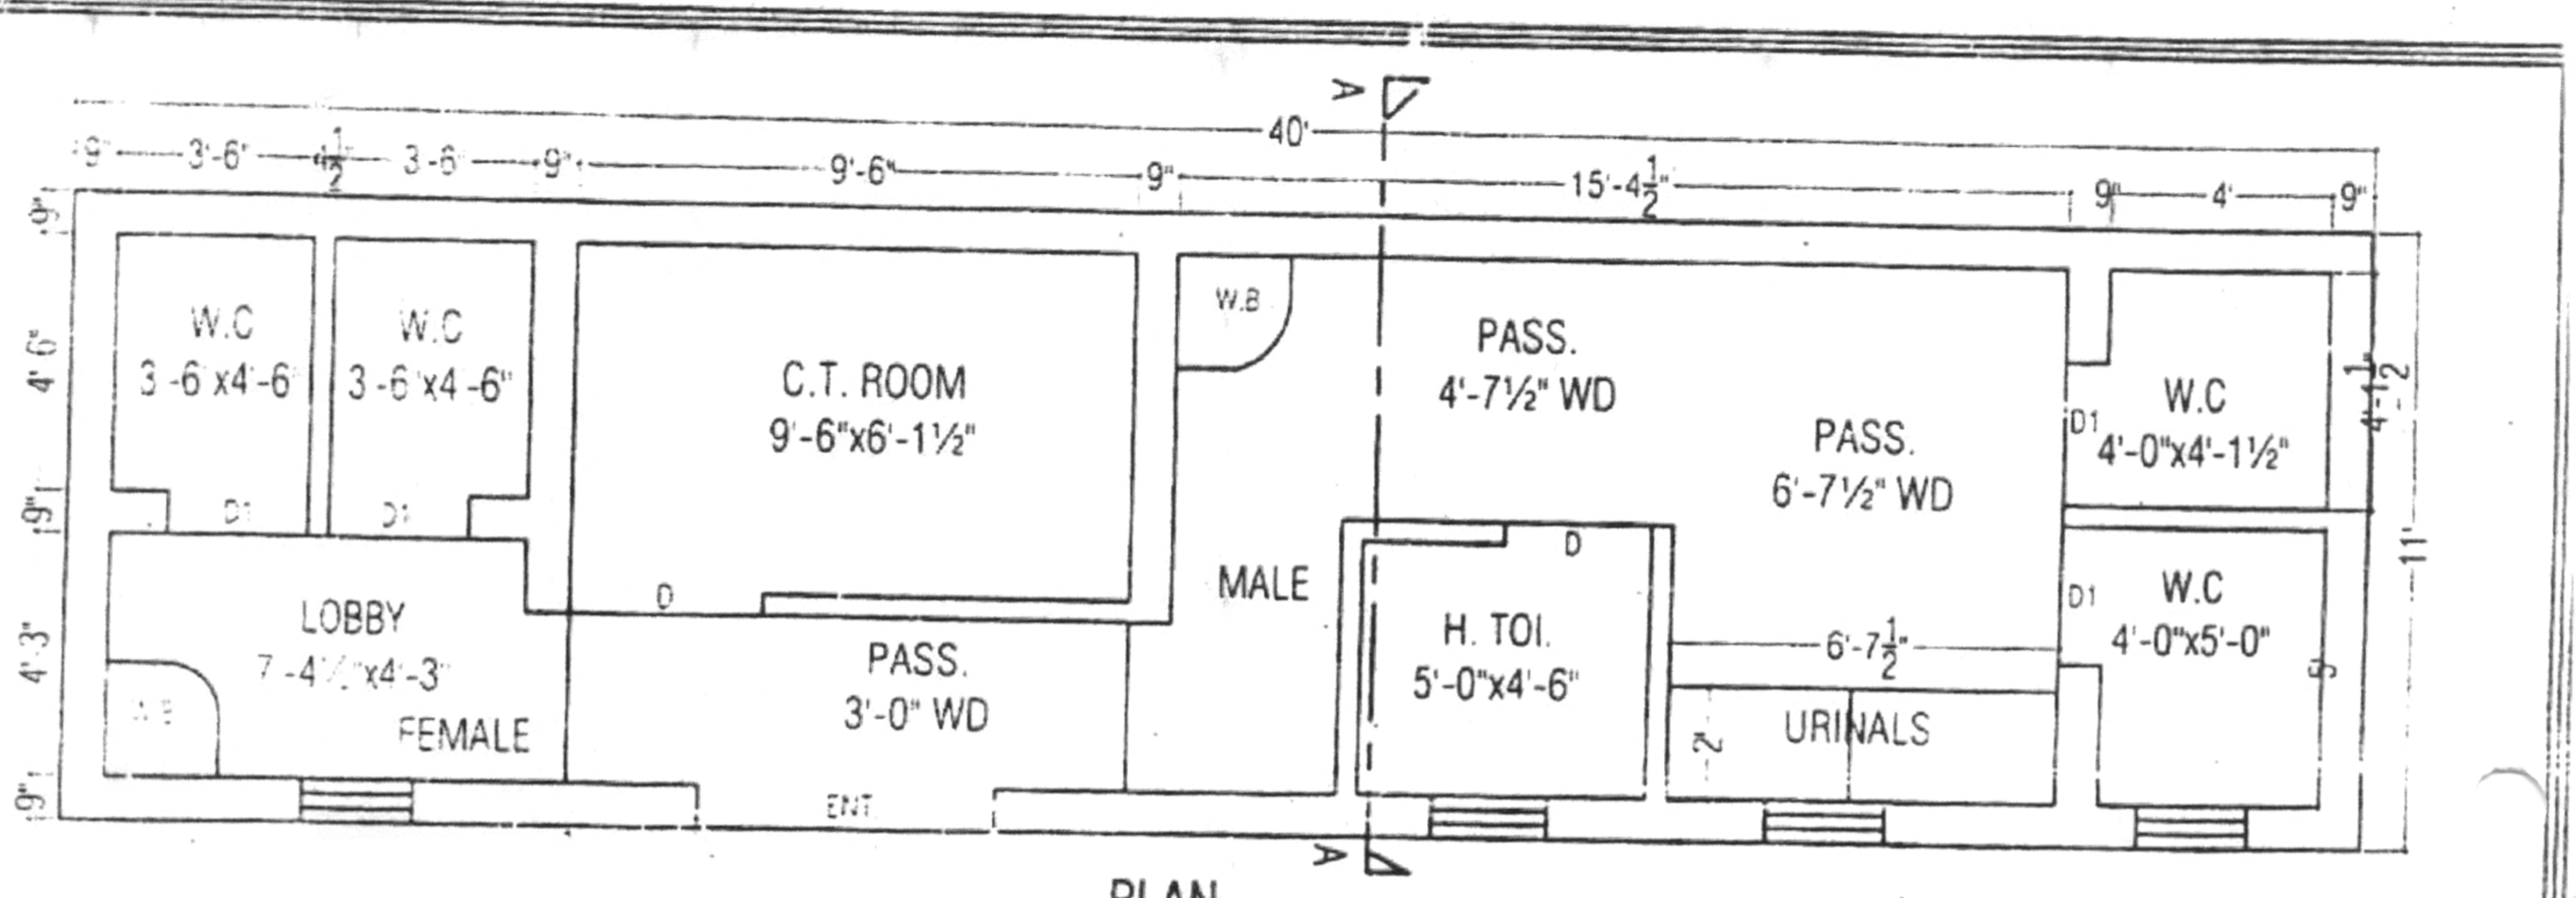


PLAN

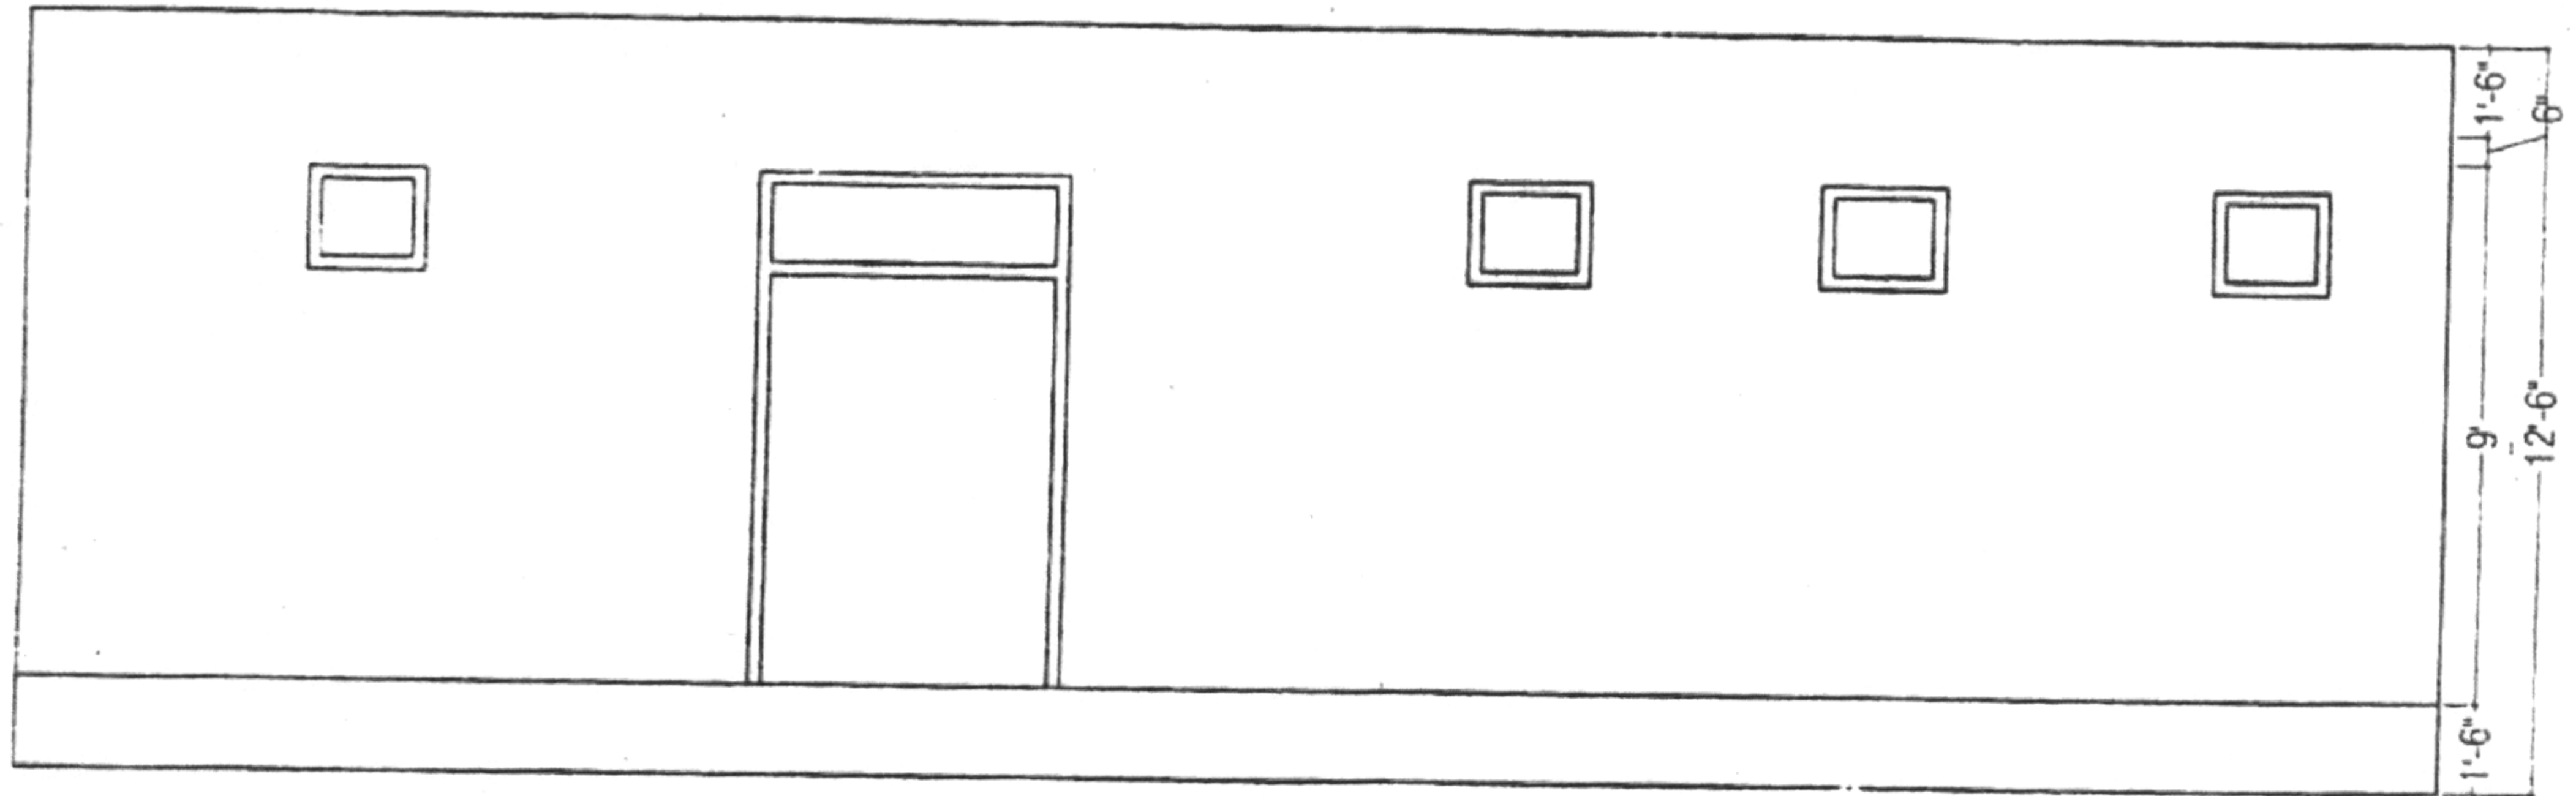

FRONT ELEVATION

(North End)

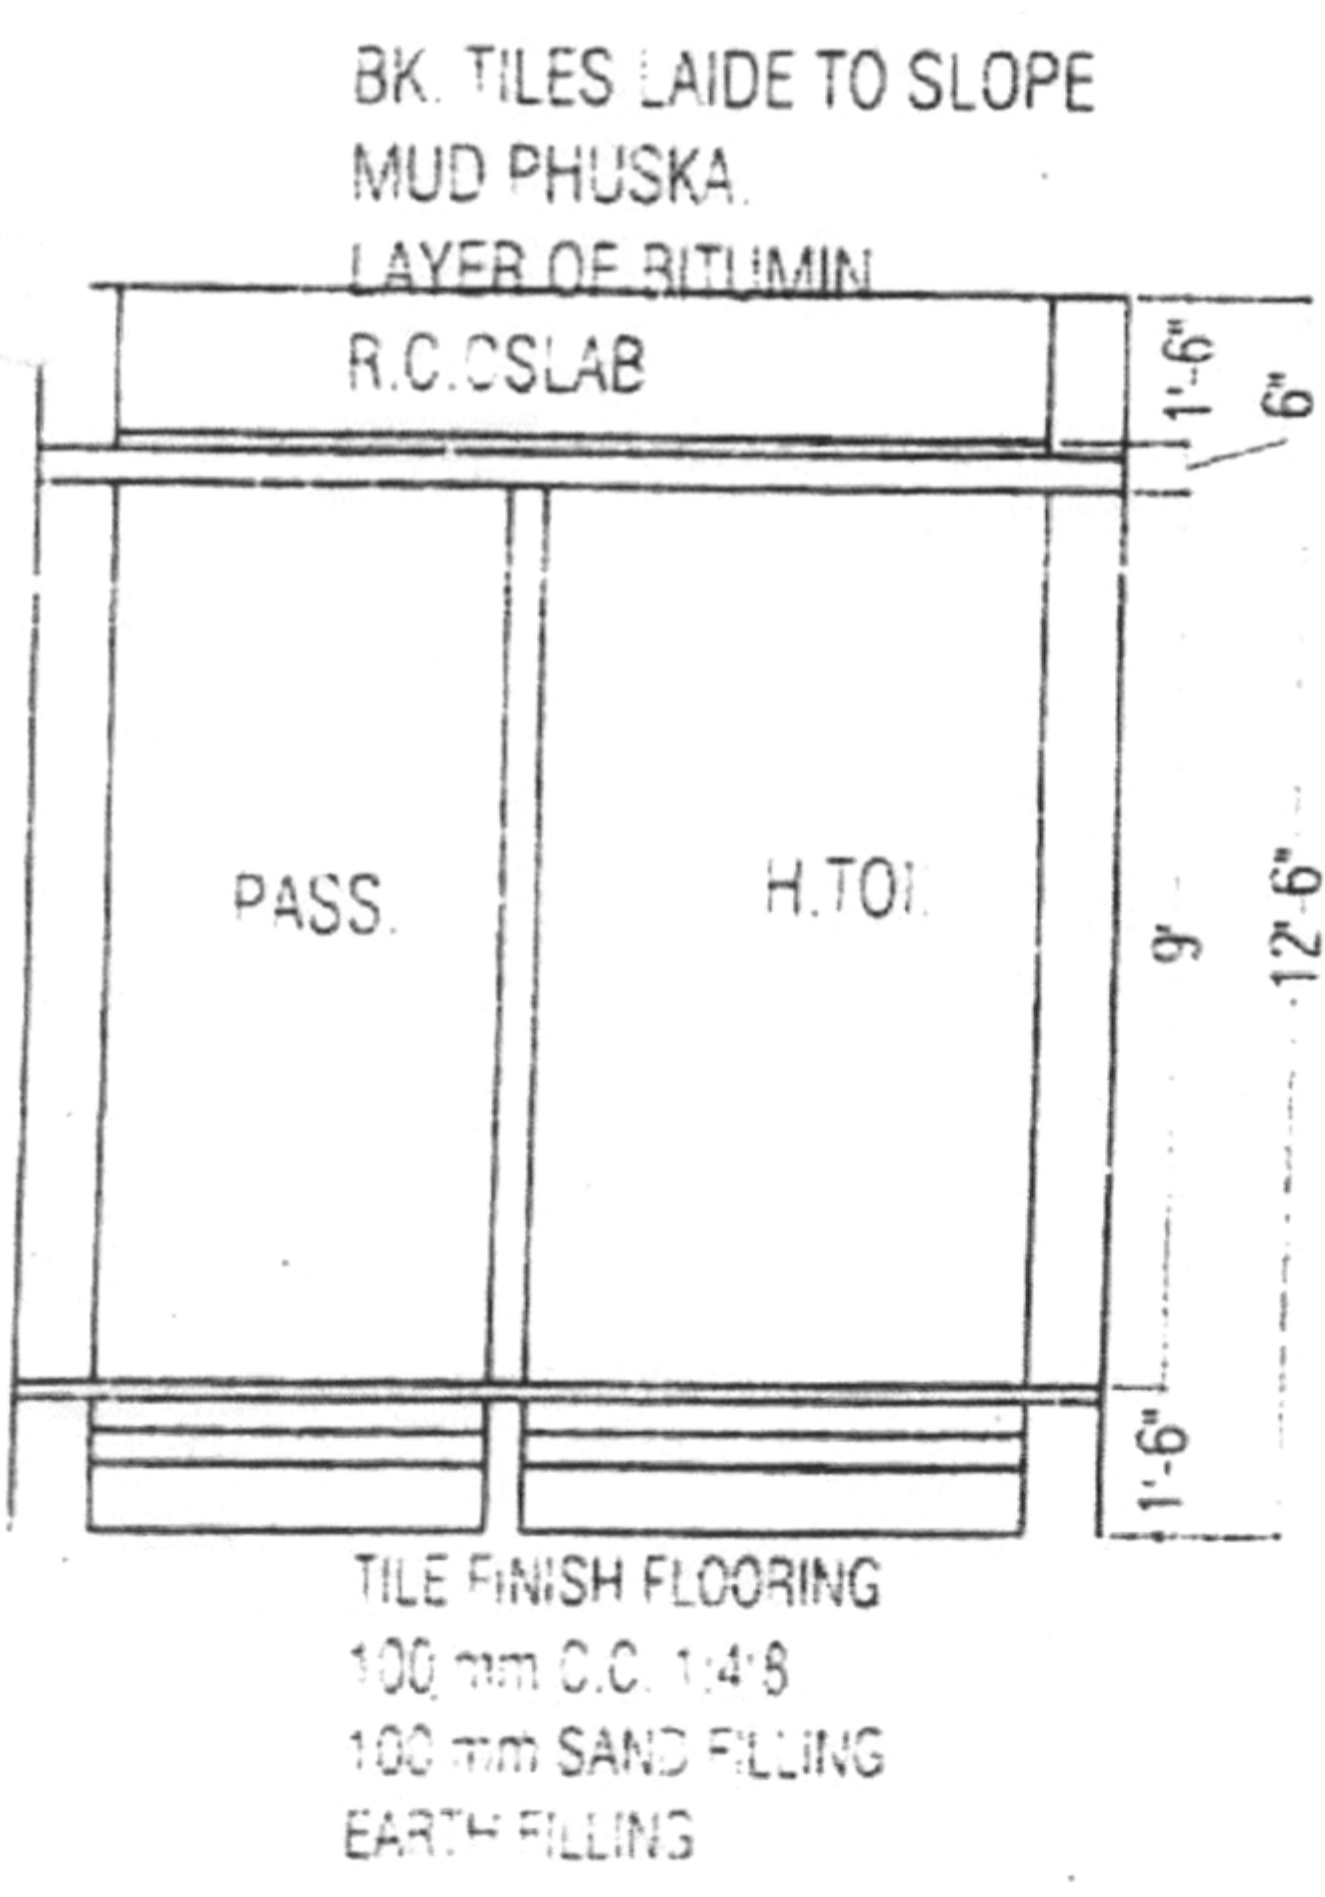

SECTION AT A-A

PROPOSED 8 SETER TOILET COMPLEX AT LAKSHMI NAGAR, METRO RAILWAY STATION		
SULABH INTERNATIONAL SOCIAL SERVICE ORGANISATION DELHI		
DOOR & WINDOW DETAILS		
ENT.	5'-0"x8'-6"	
D	3'-3"x7'-0"	
D1	2'-6"x7'-0"	
W	2'-6"x1'-6"	
DRN :- R.K.SHARMA	DATE :- 15-04-10	SCALE :- 1/8